
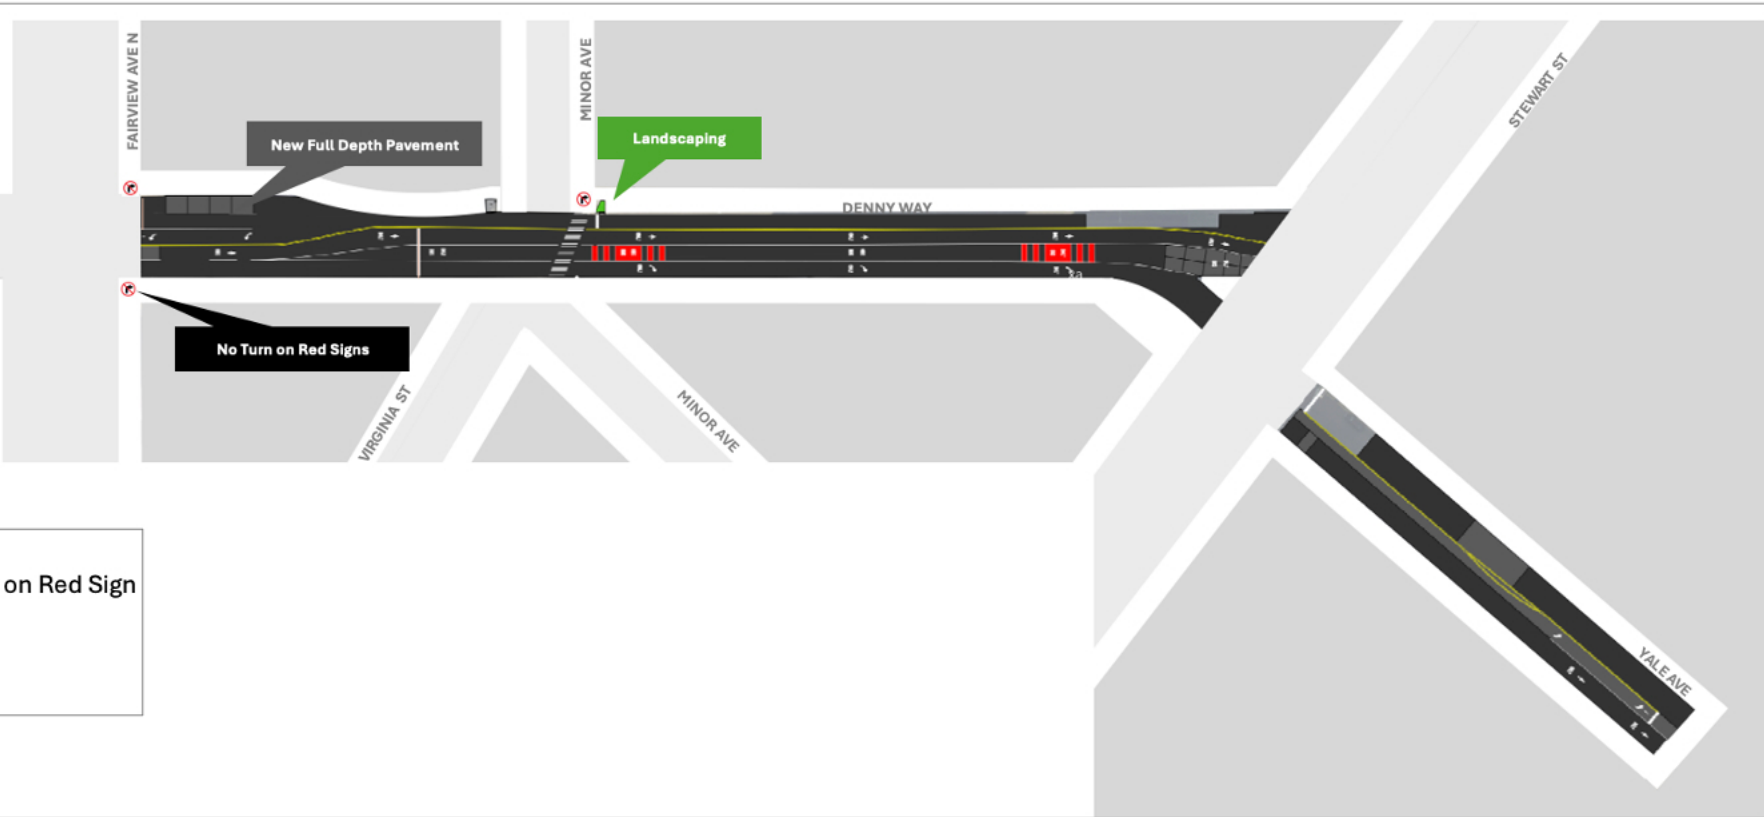
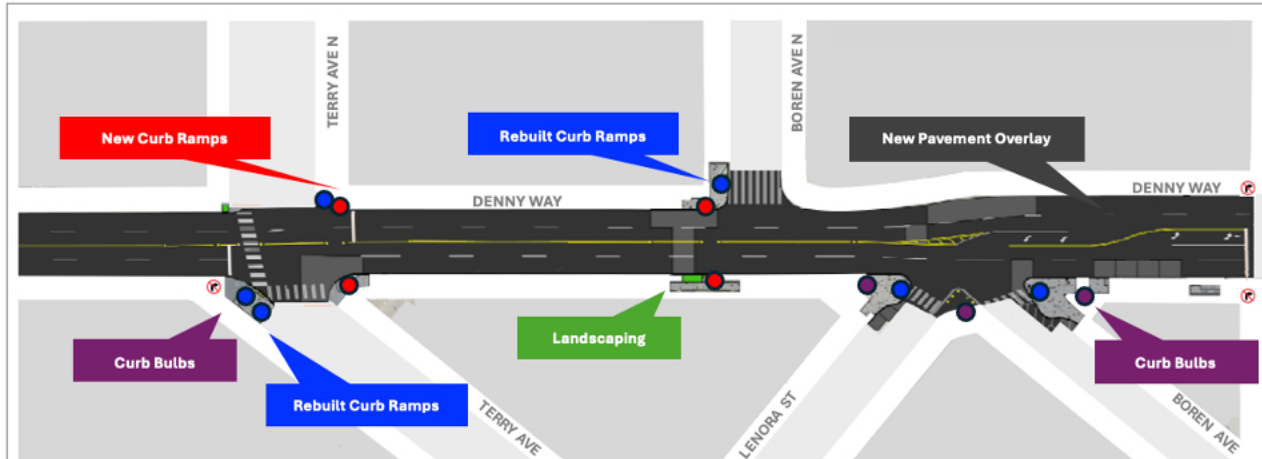


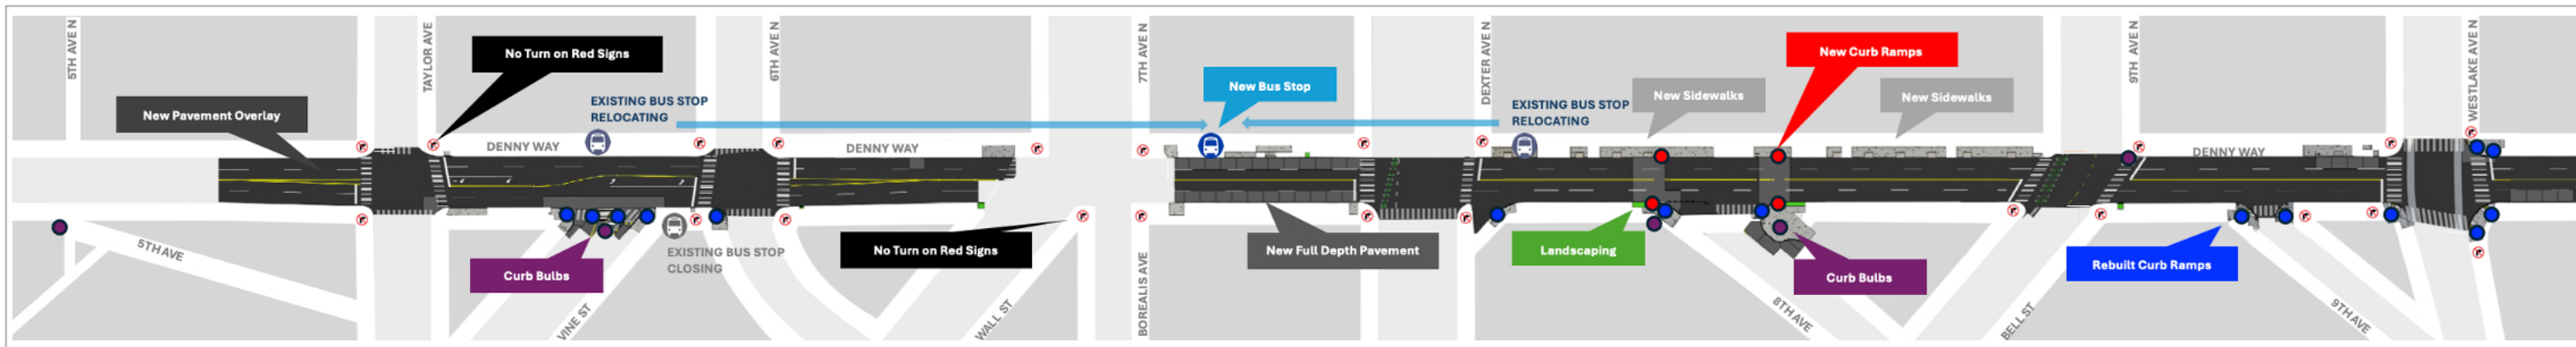

LEGEND

	New Pavement Overlay		No Turn on Red Signs (28)		Stop Bars with No Turn on Red Sign
	New Full Depth Pavement		New Curb Ramps (8)		Stop Bars
	New Sidewalk		Rebuilt Curb Ramps (21)		Curb Bulbs
	New Landscaping				