



Gametime - Dome



Berliner - Cloud 9 Swing



Berliner - O'tannebaum



Goric - Icarus



Berliner - Net House, Modify with Net Walls, Net Roof and SS Slide




Goric - Sprout



Goric - Double Seater



Play

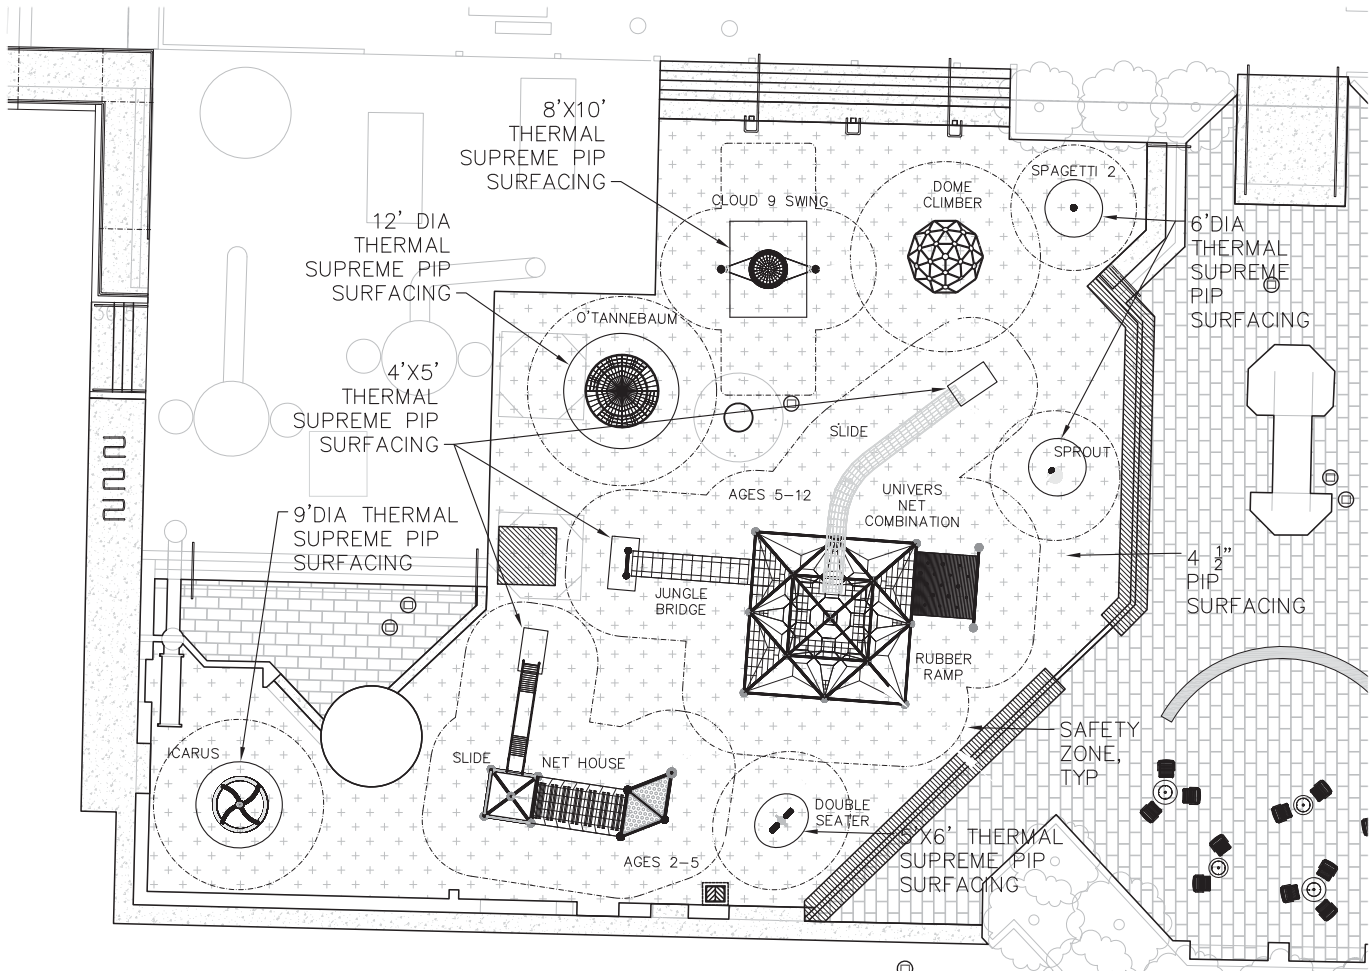

PLAY EQUIPMENT PLAN



Goric - Spaghetti
8'-9"



Berliner Univers 18.5' Net with SS Slide, Rubber Ramp, Jungle Bridge



PLAY AREA - OVER 5000 SF
LIST OF ACCESSIBLE PLAY EVENTS:

5-12 year old Play Events
INCLUDES: ICARUS, O'TANNEBAUM, CLOUD 9 SWING, DOME CLIMBER, SPAGETTI, SPROUT, UNIVERS NET CLIMBER
NUMBER OF PLAY EVENTS: 10
NUMBER OF ELEVATED COMPONENTS - 0
NUMBER OF GROUND LEVEL COMPONENTS SHOWN - 10;
TOTAL DIFFERENT TYPES OF GROUND LEVEL COMPONENTS - 8;

2-5 year old Compound Structure
INCLUDES: NET HOUSE, DOUBLE SEATER
TOTAL NUMBER OF PLAY EVENTS: 3
NUMBER OF ELEVATED EVENTS: 3
NUMBER OF ELEVATED EVENTS ACCESSIBLE BY RAMP - 0;
NUMBER OF ELEVATED EVENTS ACCESSIBLE BY RAMP REQUIRED BY ADA - 0
NUMBER OF ELEVATED EVENTS ACCESSIBLE BY TRANSFER-3;
NUMBER OF TRANSFER ACCESSIBLE ELEVATED EVENTS REQUIRED BY ADA -2
NUMBER OF GROUND LEVEL PLAY EVENTS - 1;
NUMBER OF GROUND LEVEL PLAY EVENTS REQUIRED BY ADA - 1
TOTAL DIFFERENT TYPES OF GROUND LEVEL EVENTS - 1;
TOTAL DIFFERENT TYPES OF GROUND LEVEL EVENTS REQUIRED BY ADA -1

>>>>CAUTION - CALL 811<<<<
UTILITY NOTIFICATION CENTER
BEFORE YOU DIG!
WWW.CALLBEFOREYOUDIG.ORG

NOT LESS THAN 2 OR MORE THAN 10 BUSINESS DAYS PRIOR TO COMMENCING EXCAVATION OR DEMOLITION, SECURE THE SERVICES OF A COMMERCIAL UNDERGROUND UTILITIES LOCATOR SERVICE TO IDENTIFY BELOW-GROUND IMPROVEMENTS THAT MAY NOT BE INDICATED ON THE DRAWINGS. ADDITIONALLY, TO REQUEST ON-SITE UNDERGROUND UTILITY SYSTEMS LOCATES, CALL SPR INSPECTION REQUEST LINE @ (206) 684-7034. REFER TO SECTIONS 02100 & 02120 OF THE SPECIFICATIONS FOR INSTRUCTIONS ON HOW TO PROCEED.

2010 STANDARDS FOR
ACCESSIBLE DESIGN - NOTES:

1. ALL PAVING SHALL HAVE MAXIMUM RUNNING SLOPES OF 4.8% AND MAXIMUM CROSS SLOPES OF 1.8%
2. ALL NEW PAVING AND NEW PAVING MEETING EXISTING PAVING SHALL HAVE A MAXIMUM VERTICAL CHANGE IN LEVEL OF $\frac{1}{4}$ "
3. WHERE NEW PAVING MEETS EXISTING NON-ADA PAVING OUTSIDE OF PARK BOUNDARIES, CONSTRUCT A 4' TRANSITION PAVING PANEL WITH EXPANSION JOINT SO THAT PAVING CAN BE ADJUSTED IN THE FUTURE
4. ENSURE A CLEAR MIN. 5' TURNING DIAMETER WHERE NEEDED
5. ENSURE A MIN. 44" CLEAR PATH OF TRAVEL TO ALL PARK FEATURES AND A 60" CLEAR PATH OF TRAVEL WITHIN PLAY AREA

3		
2		
1		
NO.	REVISION - AS BUILT	DATE

REVIEWED: _____
PARK ENGINEER _____ DATE _____
All work done in accordance with the City of Seattle Standard Plans and Specifications in effect on the date shown above, and supplemented by Special Provisions.

SEATTLE PARKS AND RECREATION
Engineering + Design Services
800 Maynard Avenue S., 3rd Floor
Seattle, WA 98134 - 1336



STATE OF
WASHINGTON
LICENSED
LANDSCAPE ARCHITECT

PAMELA K. ALSPAUGH
LICENSE NO.441
EXPIRES ON 08/09/2017

Seattle Parks & Recreation

GAS WORKS PARK

PLAY AREA RENOVATION

PLAY EQUIPMENT PLAN

DESIGNED PA	DATE FEBRUARY 2017
DRAWN PA	
CHECKED RFR	SHEET 8 OF 17
ORDINANCE NO. 116274	08
CONTRACT NO. 1956	
SCALE 1"=10'	